



ELEVATION ALONG GRID 7



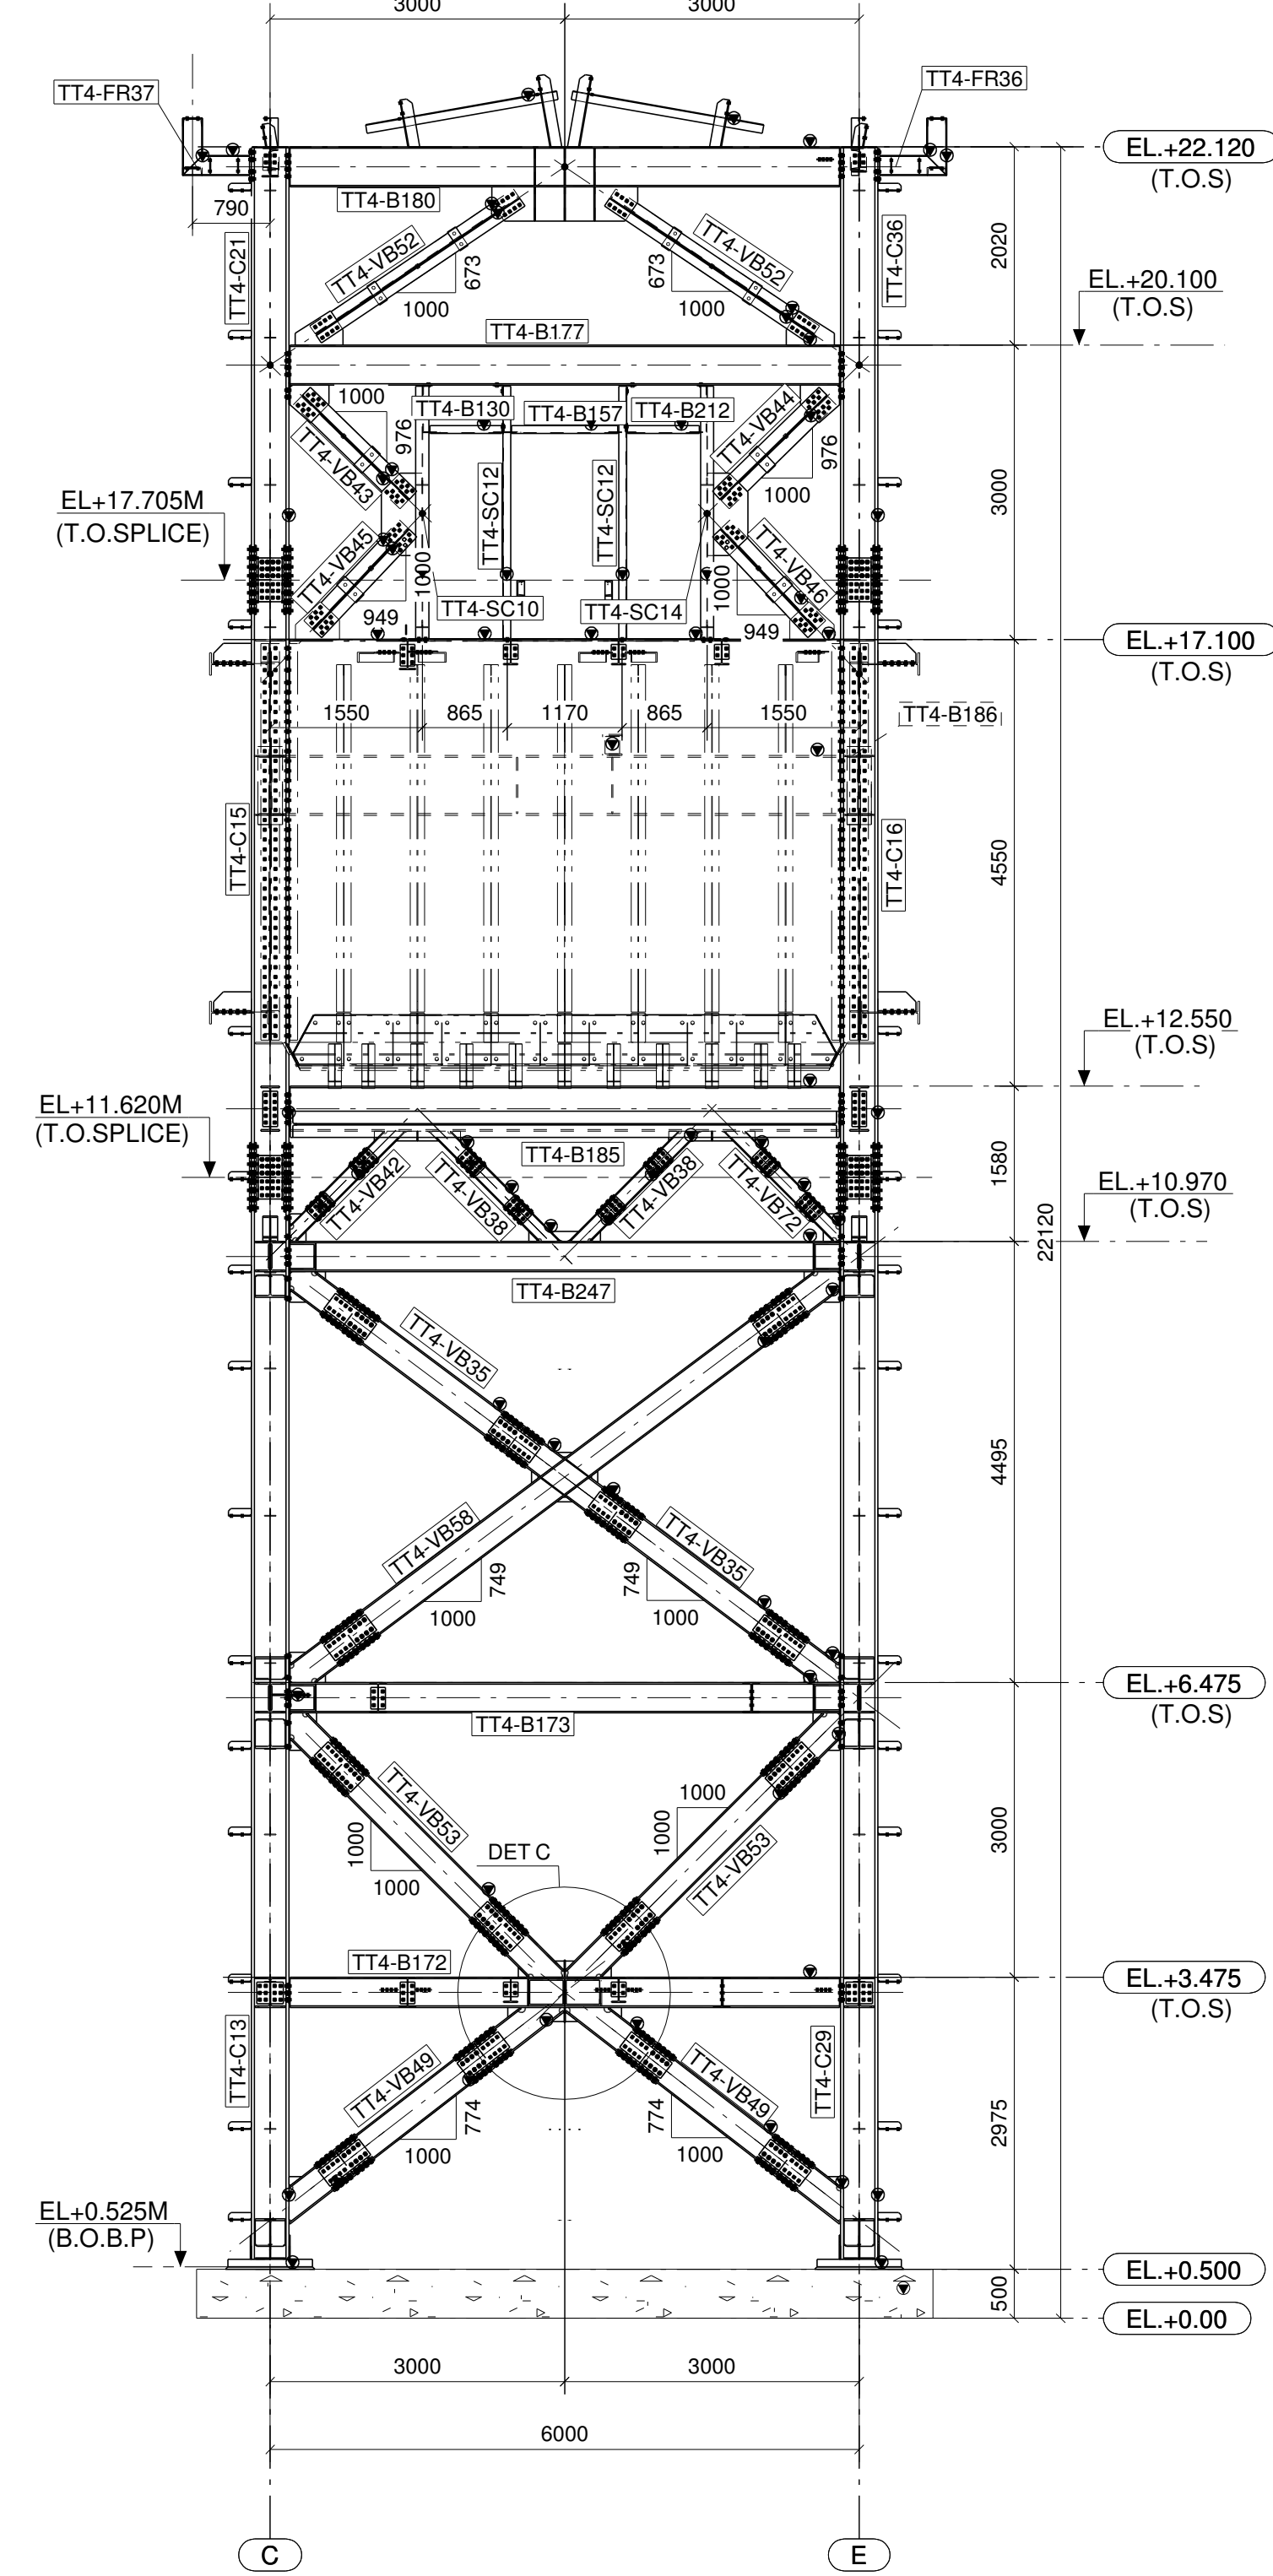


ELEVATION ALONG GRID 8

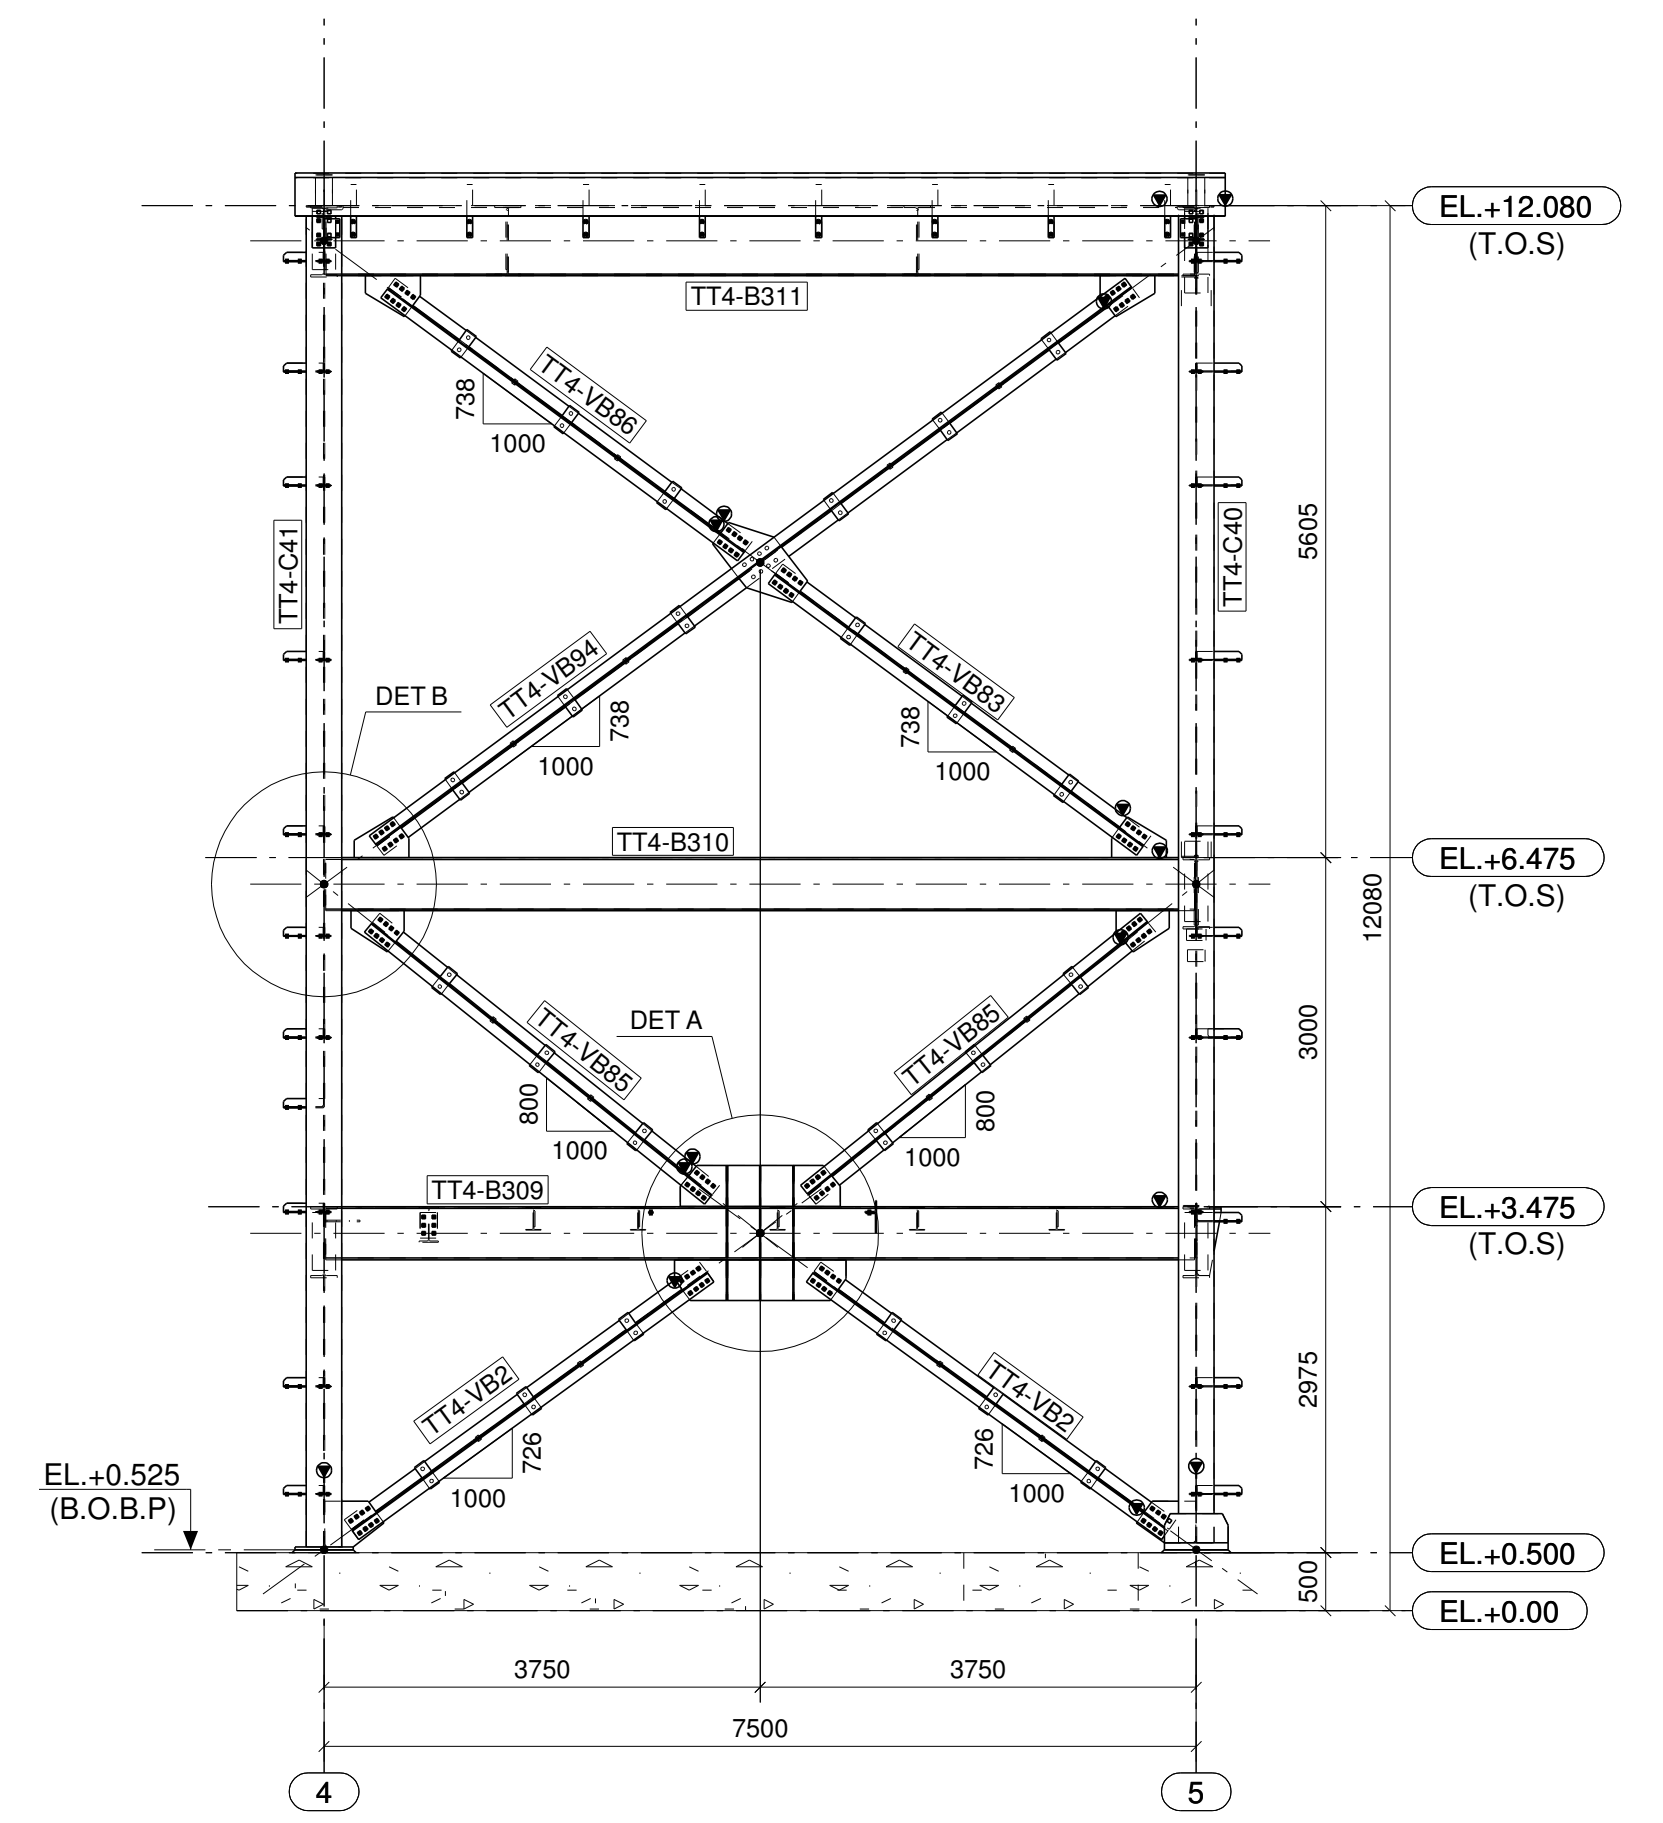

ELEVATION ALONG GRID F

- NOTES:**
1. ALL DIMENSIONS ARE IN mm.
 2. ALL LEVELS ARE IN METRE.
 3. FOR GENERAL NOTES REFER - LBF/MESB/8002/RMY/S/GN/001
 4. ALL MATERIALS SHALL BE OF GRADE S275
 5. ALL BOLTS SHALL CONFORM TO GRADE 8.8
 6. READ THIS DRG. IN CONJUNCTION WITH DRG. NOS. LBF/MESB/8002/RMY/S/TT4/004 TO 010 & 012 TO 027
- LEGEND:**
1. T.O.S- TOP OF STEEL
 2. T.O.G- TOP OF GRATING
 3. UB- UNIVERSAL BEAM
 4. UC- UNIVERSAL COLUMN
 5. L- ANGLE
 6. B.O.M.R.- BOTTOM OF MONORAIL
 7. B.O.B.P.- BOTTOM OF BASE PLATE

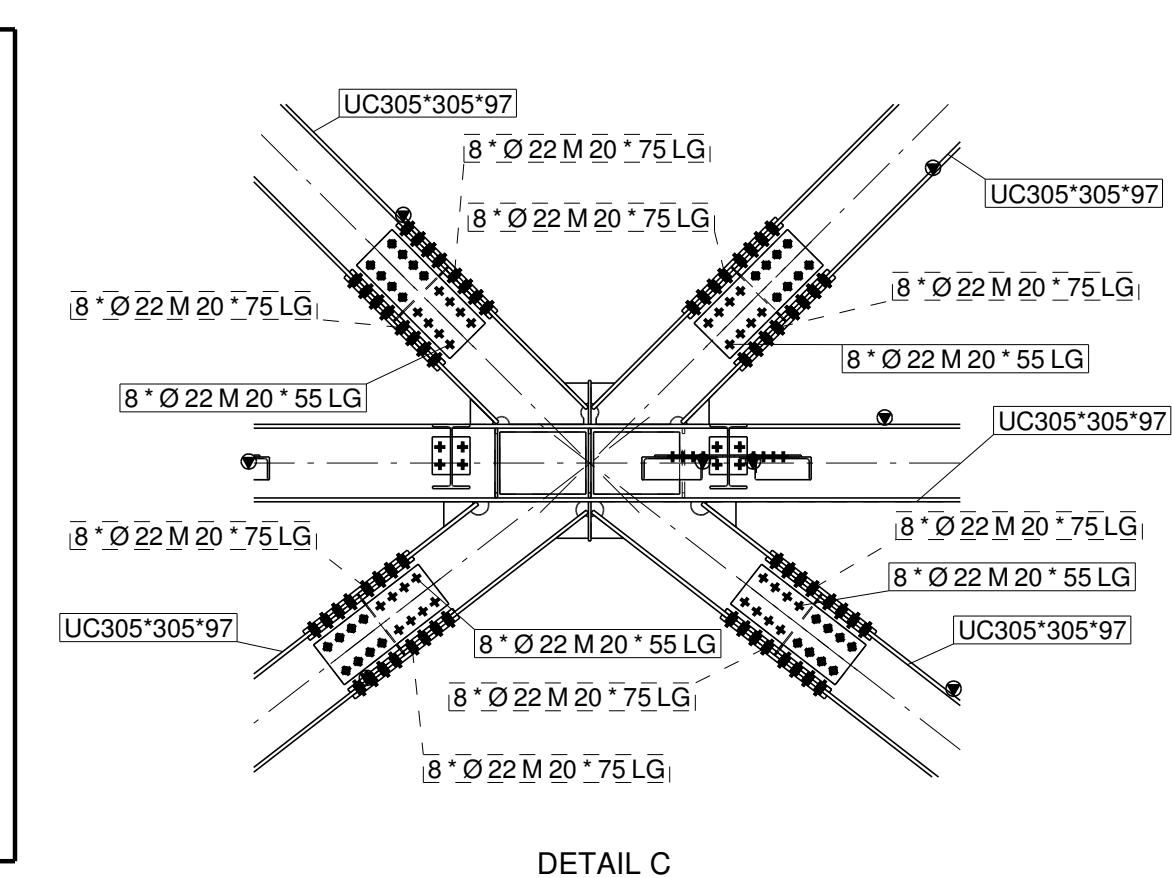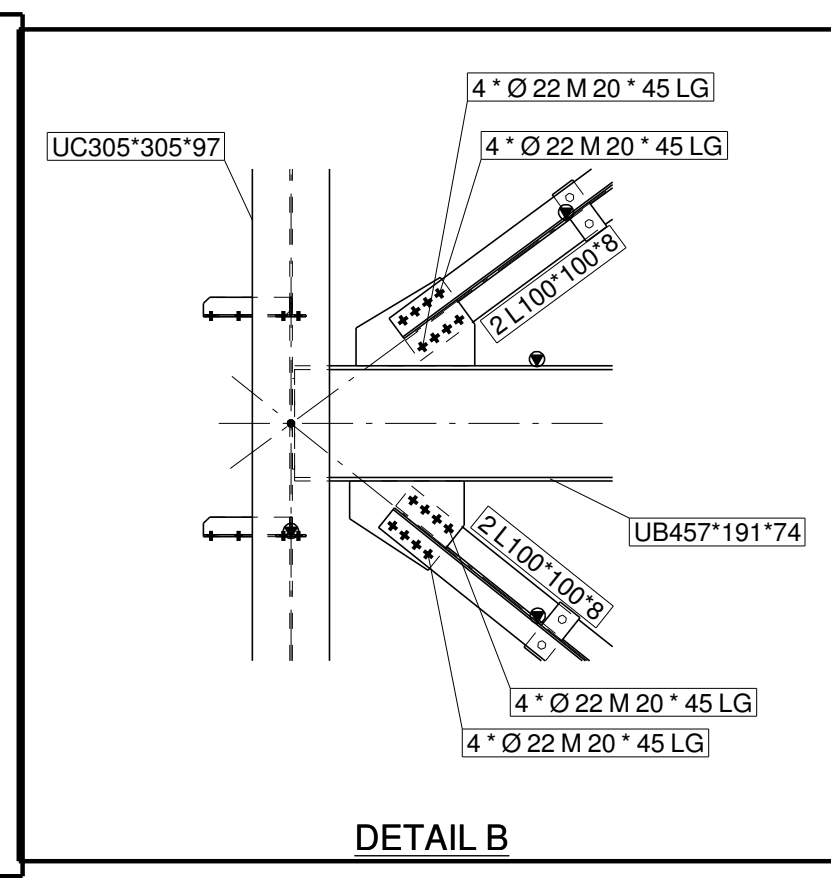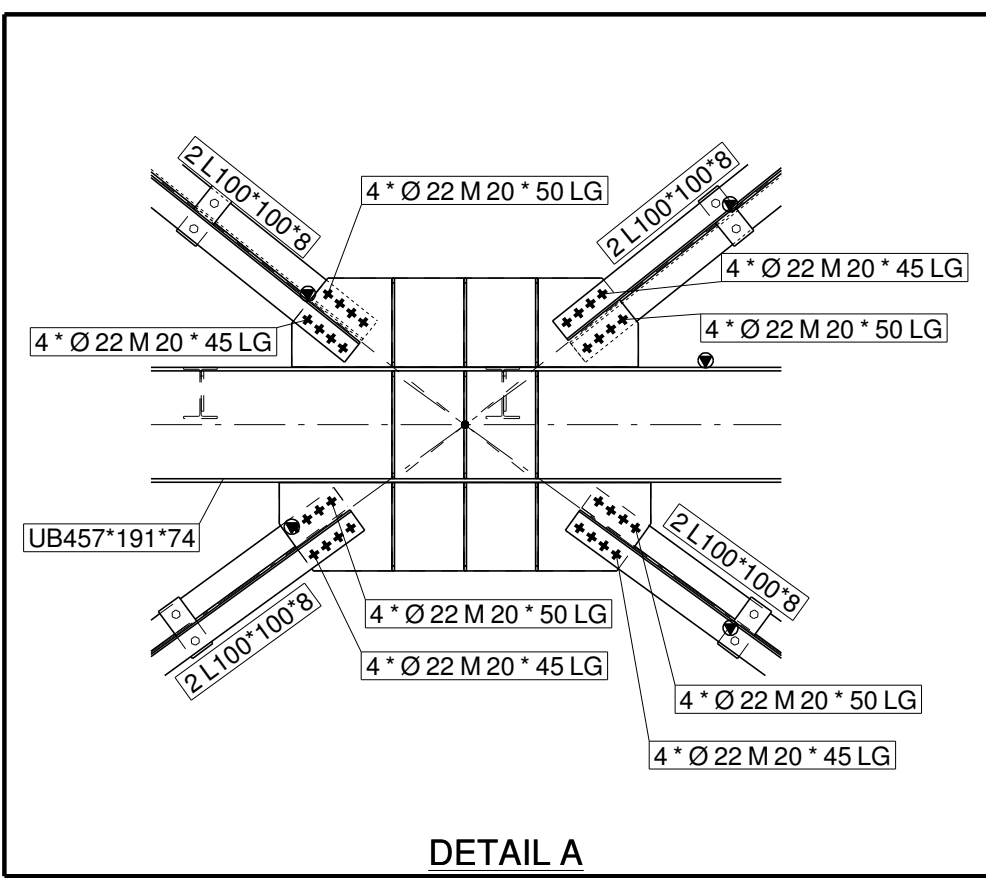

1	02.07.2009	ISSUED FOR CONSTRUCTION	VJ	
Rev.	Date	Revision note	By	Remark
PURCHASER:				
LION BLAST FURNACE SDN. BHD.,				
CONTRACTOR:				
MUTIARA ETNIK SDN. BHD.,				
STRUCTURAL STEEL DESIGN & DETAILING BY:				
Yugasoft				
PROJECT:				
RAW MATERIAL YARD TOTAL STORAGE CAPACITY 1,920,000 TONS				
DESIGN	MK	TITLE:		
DRAWN	VJ	TRANSFER TOWER TT-4		
CHECKED	KK	ELEVATION ALONG GRID- 7 & 8.		
APPROVED	KMD	ELEVATION ALONG GRID- F.		
SCALE	1:30			
Date	JOB No.:	DRAWING NO.:	REV.	
20.11.2008	PRO 8002	LBF/MESB/8002/RMY/S/TT4/032	1	