


- LEGEND :-**
- FRL : FORMED ROAD LEVEL
 - FFL : FINISHED FLOOR LEVEL
 - TOC : TOP OF CONCRETE
 - C : DENOTES SUNKEN PORTION
 - : DENOTES SLAB CUTOUT
 - ▨ : 100/150THK BLOCK WALL
 - ▩ : 200THK BLOCK WALL
 - ▧ : 115/230THK BRICK WALL
 - ⊘ : 250# PVC PIPE (FOR EXHAUST FAN)

- NOTES:**
1. ALL DIMENSIONS ARE IN MILLIMETERS AND ALL LEVELS ARE IN METERS.
 2. ±0.00 FFL CORRESPONDENCE TO +588.45 LVL
 3. THIS DRAWING SHALL BE READ WITH RELEVANT STRUCTURAL AND SERVICE DRAWINGS.
 4. REFER SEPARATE DRAWING FOR STAIRCASE, TOILET, JOINERY AND KITCHEN DETAIL.
 5. FOR ALL RCC DETAILS REFER STRUCTURAL DRAWING.

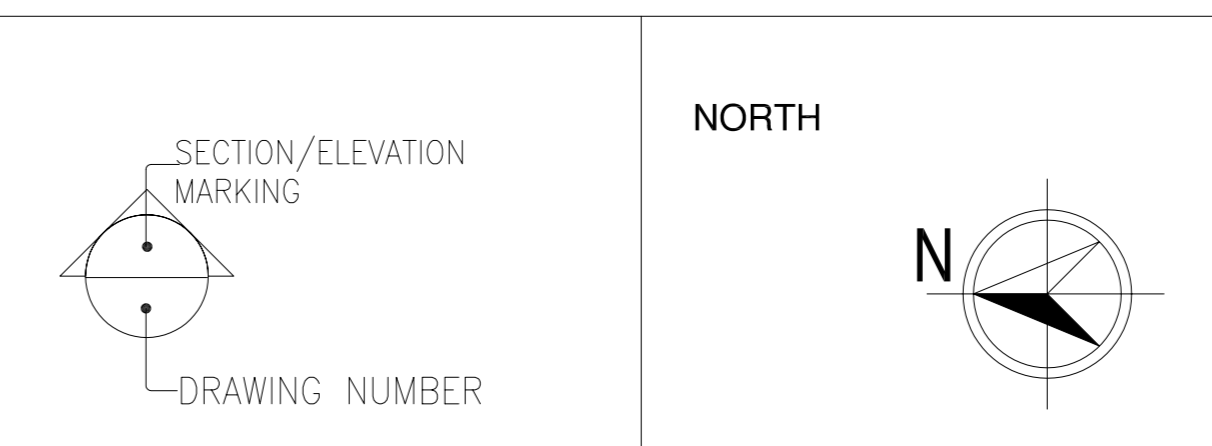

CHECKED BY	SIGN	DATE
ARCHITECTURAL	-	-
CIVIL & STRUCTURAL	-	-
PLUMBING & SANITARY	-	-
ELECTRICAL	-	-
MECHANICAL	-	-
FIRE FIGHTING	-	-

REV. NO.	DESCRIPTION	DESIGNED	DRAWN	CHECKED	APPROVED
1	REVISED AS PER MICROPLANS.	JV	JV	MG	NNT
0	ISSUED FOR CONSTRUCTION	JV	JV	NNT	SP

LARSEN & TOUBRO LIMITED
ECC Division - EDRC

CLIENT : L & T INFOCITY LIMITED **CONSULTANT :**

PROJECT : SERENE COUNTY AT HYDERABAD.

SUPPLIER / CONTRACTOR :

JOB No. : O3368 **TITLE :** TOWER C1 SECTION - X2

SCALE : 1:125

PROJECTION :

DRG. No. : O 3 3 6 8 - A - R B - 0 5 - W D - 0 0 3 0

RELEASED FOR : PRELIMINARY TENDER INFORMATION APPROVAL CONSTRUCTION