
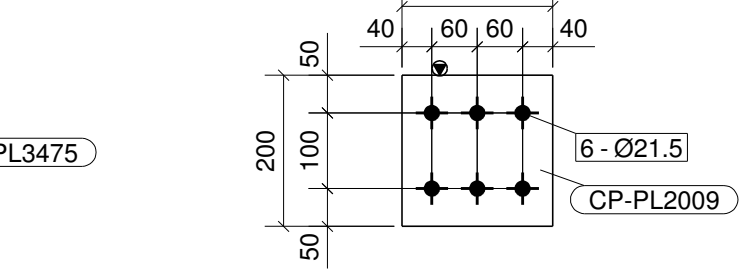
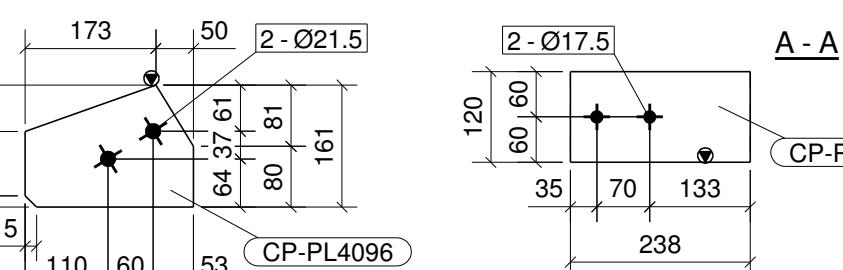
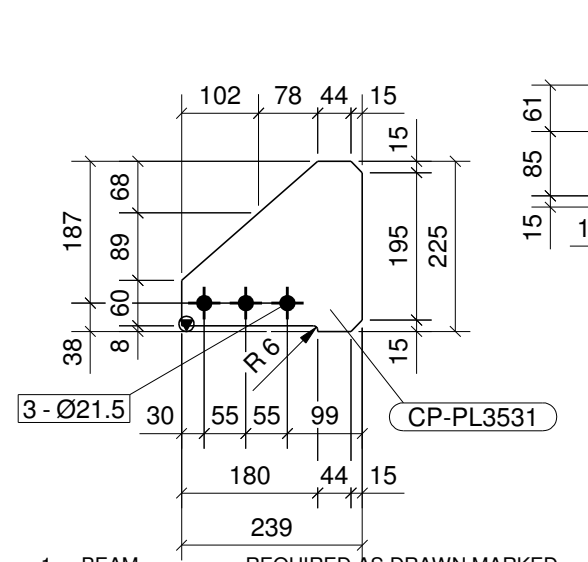


SHOP MATERIAL LIST FOR ONE ASSEMBLY						
MARK	SIZE	GRADE	LENGTH MM	NO	AREA M2	WEIGHT KG
CP-B2729	ISMB250	FE410WA	5967	1	5.56	222.50
CP-PL2009	PLT12*200	FE410WA	199	2	0.09	7.52
CP-PL3475	PLT6*120	FE410WA	238	4	0.06	5.38
CP-PL3531	PLT10*225	FE410WA	239	1	0.05	4.22
CP-PL4096	PLT10*161.4	FE410WA	223	1	0.04	2.82
CP-PL4097	PLT10*158.8	FE410WA	221	1	0.04	2.75
Total					5.8	245.19

BOLT LIST FOR ASSEMBLY JM-CP-5B45 No. 1					
Diam	Grade	Type	Length	No	Member
20	8.8XOX	Site	50.0	6	JM-CP-5B32
20	8.8XOX	Site	50.0	6	JM-CP-5B64

LOCATION LIST	
MARK NO	GRID LOCATION
JM-CP-5B45	E-F/5-5' EL +5.900

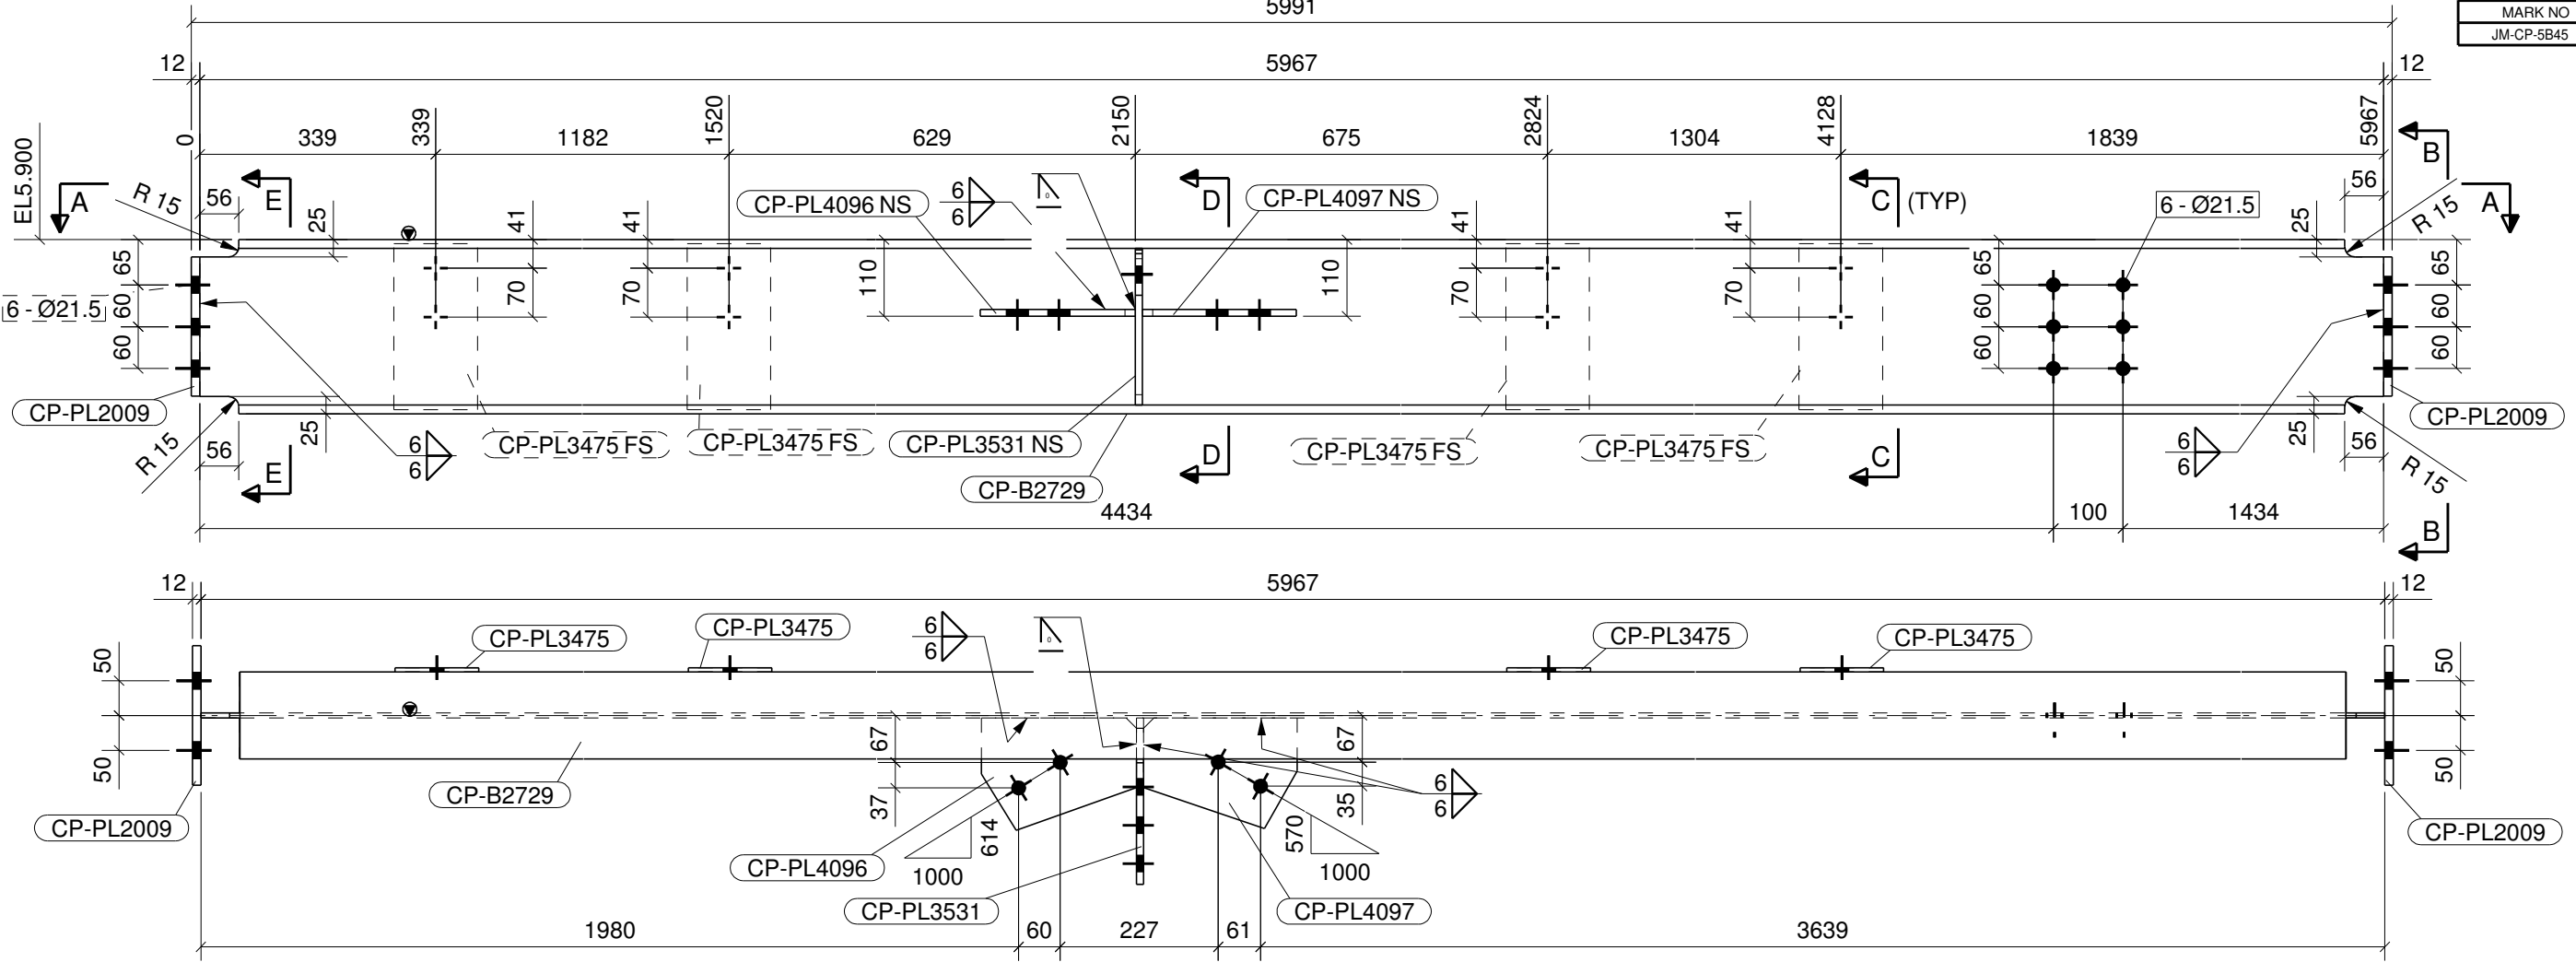

NOTES :-
 1. ALL DIMENSIONS ARE IN mm.(UNO)
 2. ALL LEVELS ARE IN m.(UNO)
 3. FOR GENERAL NOTES, PLEASE REFER DRAWING NO. - 1655-06-6500-L001

REF. DWG. NO.	REFERENCE DRAWING TITLE
1655-06-6102-E-001	COLUMN MARKING LAYOUT AT 0.625
1655-06-6102-E-020	ELEVATION ALONG GRID - C' & D
1655-06-6102-E-003	ELEVATION ON GRID - A&G
1655-06-6102-E-004	ELEVATION ALONG GRID - B & C BETWEEN GRID 1 & 2
1655-06-6102-E-005	ELEVATION ALONG GRID - D & E BETWEEN GRID 1 & 2
1655-06-6102-E-006	ELEVATION ALONG GRID - F BETWEEN GRID 1 & 2
1655-06-6102-E-007	PLAN SHOWING TRUSSES - TOP AND BOTTOM CHORD BRACING
1655-06-6102-E-008	MARKING LAYOUT OF ROOF PURLIN BETWEEN GRID 1 & 2
1655-06-6102-E-009	PLAN SHOWING TRUSSES - TOP AND BOTTOM CHORD BRACING
1655-06-6102-E-010	ELEVATION ALONG GRID - D & E BETWEEN GRID 2 & 3
1655-06-6102-E-011	ELEVATION ALONG GRID - B & C BETWEEN GRID 2 & 3
1655-06-6102-E-012	MARKING LAYOUT OF ROOF PURLIN BETWEEN GRID 2 & 3
1655-06-6102-E-013	MARKING LAYOUT OF ROOF PURLIN BETWEEN GRID 3 & 3
1655-06-6102-E-014	PLAN SHOWING TRUSSES - TOP AND BOTTOM CHORD BRACING
1655-06-6102-E-015	ELEVATION ALONG GRID - 3
1655-06-6102-E-016	ELEVATION ALONG GRID - 4
1655-06-6102-E-017	ELEVATION ALONG GRID - 5
1655-06-6102-E-018	ELEVATION ALONG GRID - A, A' 5' & 6'
1655-06-6102-E-019	ELEVATION ALONG GRID - B, B' & C

CONSULTANT
AkerSolutions™
 Powergas House, iTHINK Techno Campus, Kanjur Marg (East), Mumbai 400 042, India

CLIENT
JOHNSON MATTHEY Chemicals India Pvt. Ltd.
 C/o ICI INDIA LTD. Panki Works.

CONTRACTOR
CONSOLIDATED CONSTRUCTION CONSORTIUM LTD.
 REGISTERED OFF: #5 - 2nd LINK STREET, C.I.T COLONY MYLAPORE, CHENNAI-600 004 INDIA

REV.	DATE	REVISIONS	BY	CHKD	APPD
1	12.10.2010	REVISED AS PER COMMENTS & ISSUED FOR FABRICATION	VJ	RJ	JRR
0	05.10.2010	ISSUED FOR APPROVAL	VJ	RJ	JRR

PROJECT: **JMC PLANT (COLT)**

TITLE: **COLT PLANT DETAIL OF BEAM**

SCALE	JOB NO.	DWG. NO.	REV.
1:10	DC 67	JM-CP-5B45	1

1 BEAM REQUIRED AS DRAWN MARKED JM-CP-5B45