



SHOP MATERIAL LIST FOR ONE ASSEMBLY						
MARK	SIZE	GRADE	LENGTH MM	NO	AREA M2	WEIGHT KG
CP-B2663	ISMC200	FE410WA	1689	1	1.12	37.78
CP-B2665	ISMC200	FE410WA	980	1	0.65	21.93
CP-B2672	ISMC200	FE410WA	2827	1	1.88	63.25
CP-PL4078	PLT10*100	FE410WA	268	1	0.06	2.10
CP-PL4079	PLT10*100	FE410WA	238	1	0.05	1.87
Total					3.8	126.94

BOLT LIST FOR ASSEMBLY JM-CP-ST92 No. 1					
Diam	Grade	Type	Length	No	Member
20	8.8XOX	Site	45.0	4	JM-CP-5B28
20	8.8XOX	Site	45.0	4	JM-CP-5B65


LOCATION LIST	
MARK NO	GRID LOCATION
JM-CP-ST92	D-E/6'-7' EL +4.296

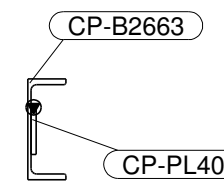

A - A

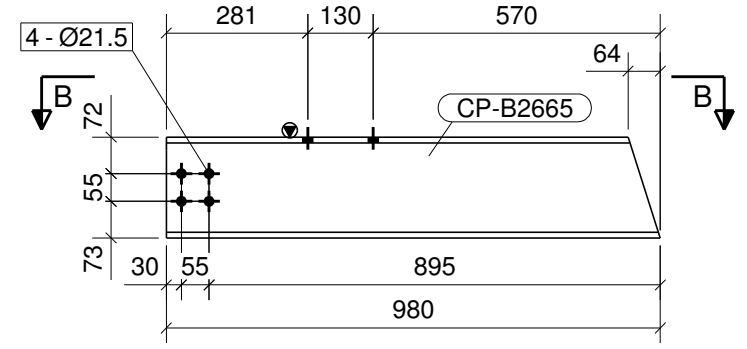


B - B

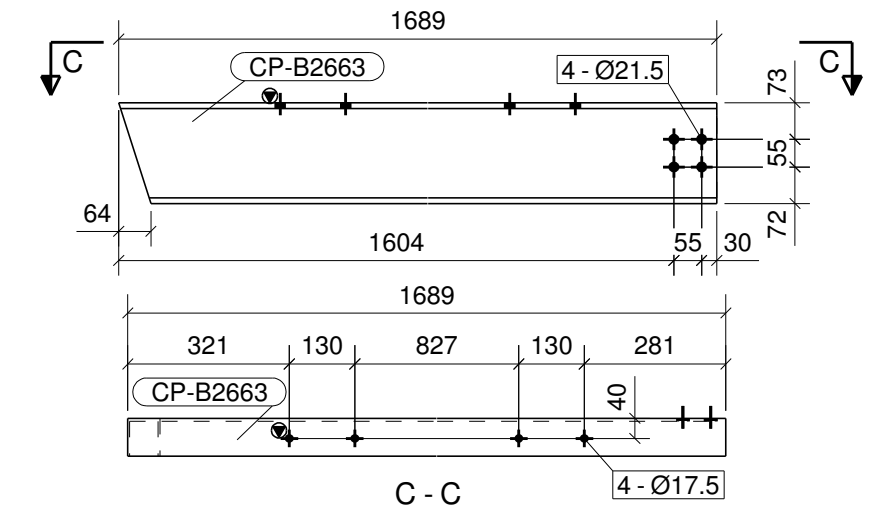


C - C

- NOTES :-
1. ALL DIMENSIONS ARE IN mm.(UNO)
 2. ALL LEVELS ARE IN m.(UNO)
 3. FOR GENERAL NOTES, PLEASE REFER DRAWING NO. - 1655-06-6500-L001

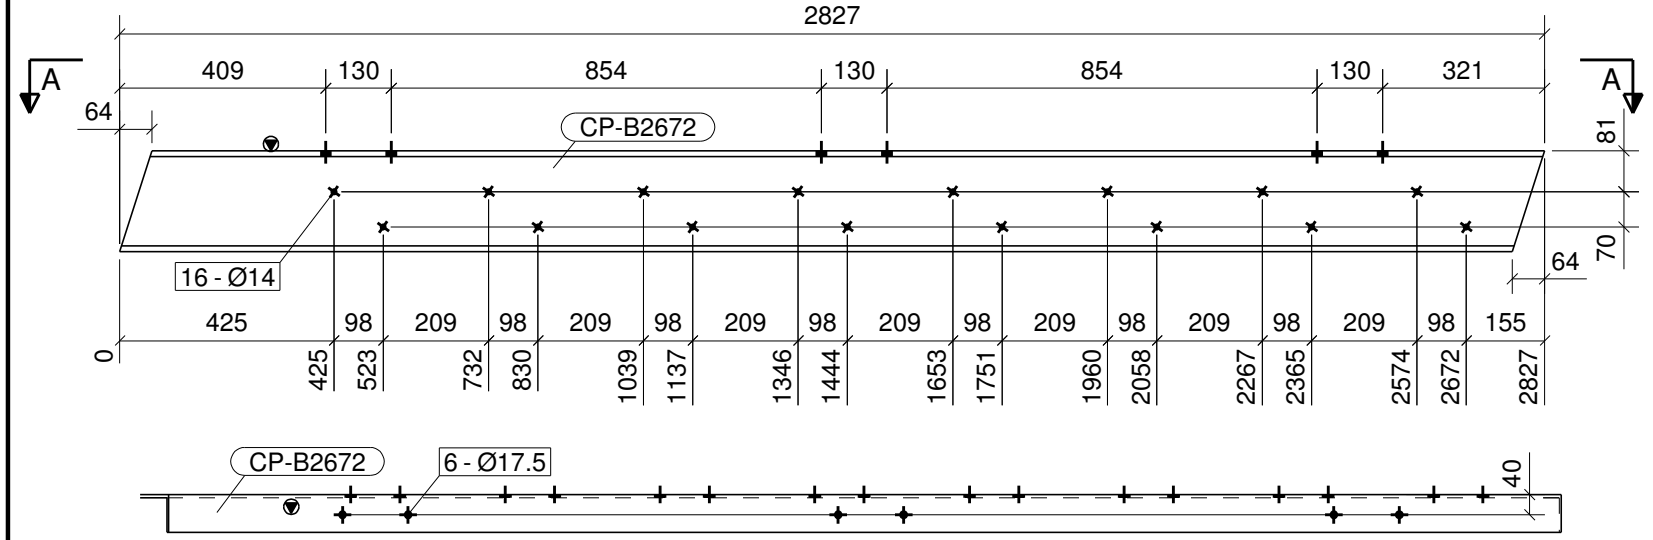

A - A

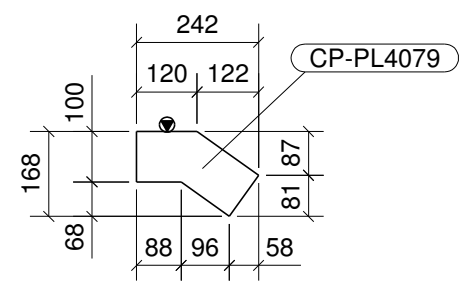

CP-PL4078

REF. DWG. NO.	REFERENCE DRAWING TITLE
1655-06-6102-E-001	COLUMN MARKING LAYOUT AT 0.625
1655-06-6102-E-020	ELEVATION ALONG GRID - C' & D
1655-06-6102-E-003	ELEVATION ON GRID - A&G
1655-06-6102-E-004	ELEVATION ALONG GRID - B & C BETWEEN GRID 1 & 2
1655-06-6102-E-005	ELEVATION ALONG GRID - D & E BETWEEN GRID 1 & 2
1655-06-6102-E-006	ELEVATION ALONG GRID - F BETWEEN GRID 1 & 5
1655-06-6102-E-007	PLAN SHOWING TRUSSES - TOP AND BOTTOM CHORD BRACING
1655-06-6102-E-008	MARKING LAYOUT OF ROOF PURLIN BETWEEN GRID 1 & 2
1655-06-6102-E-009	PLAN SHOWING TRUSSES - TOP AND BOTTOM CHORD BRACING
1655-06-6102-E-010	ELEVATION ALONG GRID - D & E BETWEEN GRID 2 & 3
1655-06-6102-E-011	ELEVATION ALONG GRID - B & C BETWEEN GRID 2 & 3
1655-06-6102-E-012	MARKING LAYOUT OF ROOF PURLIN BETWEEN GRID 2 & 3
1655-06-6102-E-013	MARKING LAYOUT OF ROOF PURLIN BETWEEN GRID 3 & 5
1655-06-6102-E-014	PLAN SHOWING TRUSSES - TOP AND BOTTOM CHORD BRACING
1655-06-6102-E-015	ELEVATION ALONG GRID - 3
1655-06-6102-E-016	ELEVATION ALONG GRID - 4
1655-06-6102-E-017	ELEVATION ALONG GRID - 5
1655-06-6102-E-018	ELEVATION ALONG GRID - A' A' 5' & 6'
1655-06-6102-E-019	ELEVATION ALONG GRID - B' B & C

CONSULTANT
AkerSolutions™
 Powergas House, iTHINK Techno Campus, Kanjur Marg (East), Mumbai 400 042, India

CLIENT
JOHNSON MATTHEY Chemicals India Pvt. Ltd.
 C/o ICI INDIA LTD. Panki Works.

CONTRACTOR
CONSOLIDATED CONSTRUCTION CONSORTIUM LTD.
 REGISTERED OFF: #5 - 2nd LINK STREET, C.I.T COLONY MYLAPORE, CHENNAI - 600 004 INDIA

REV.	DATE	REVISIONS	BY	CHKD	APPD
1	12.10.2010	REVISED AS PER COMMENTS & ISSUED FOR FABRICATION	VJ	RJ	JRR
0	05.10.2010	ISSUED FOR APPROVAL	VJ	RJ	JRR

PROJECT		JMC PLANT (COLT)		
TITLE		COLT PLANT DETAIL OF STRINGER		
SCALE	JOB NO.	DWG. NO.	REV.	
1:15	DC 67	JM-CP-ST92	1	