


LAYOUT OF VERTICAL GARDEN AREA OF PURLIN

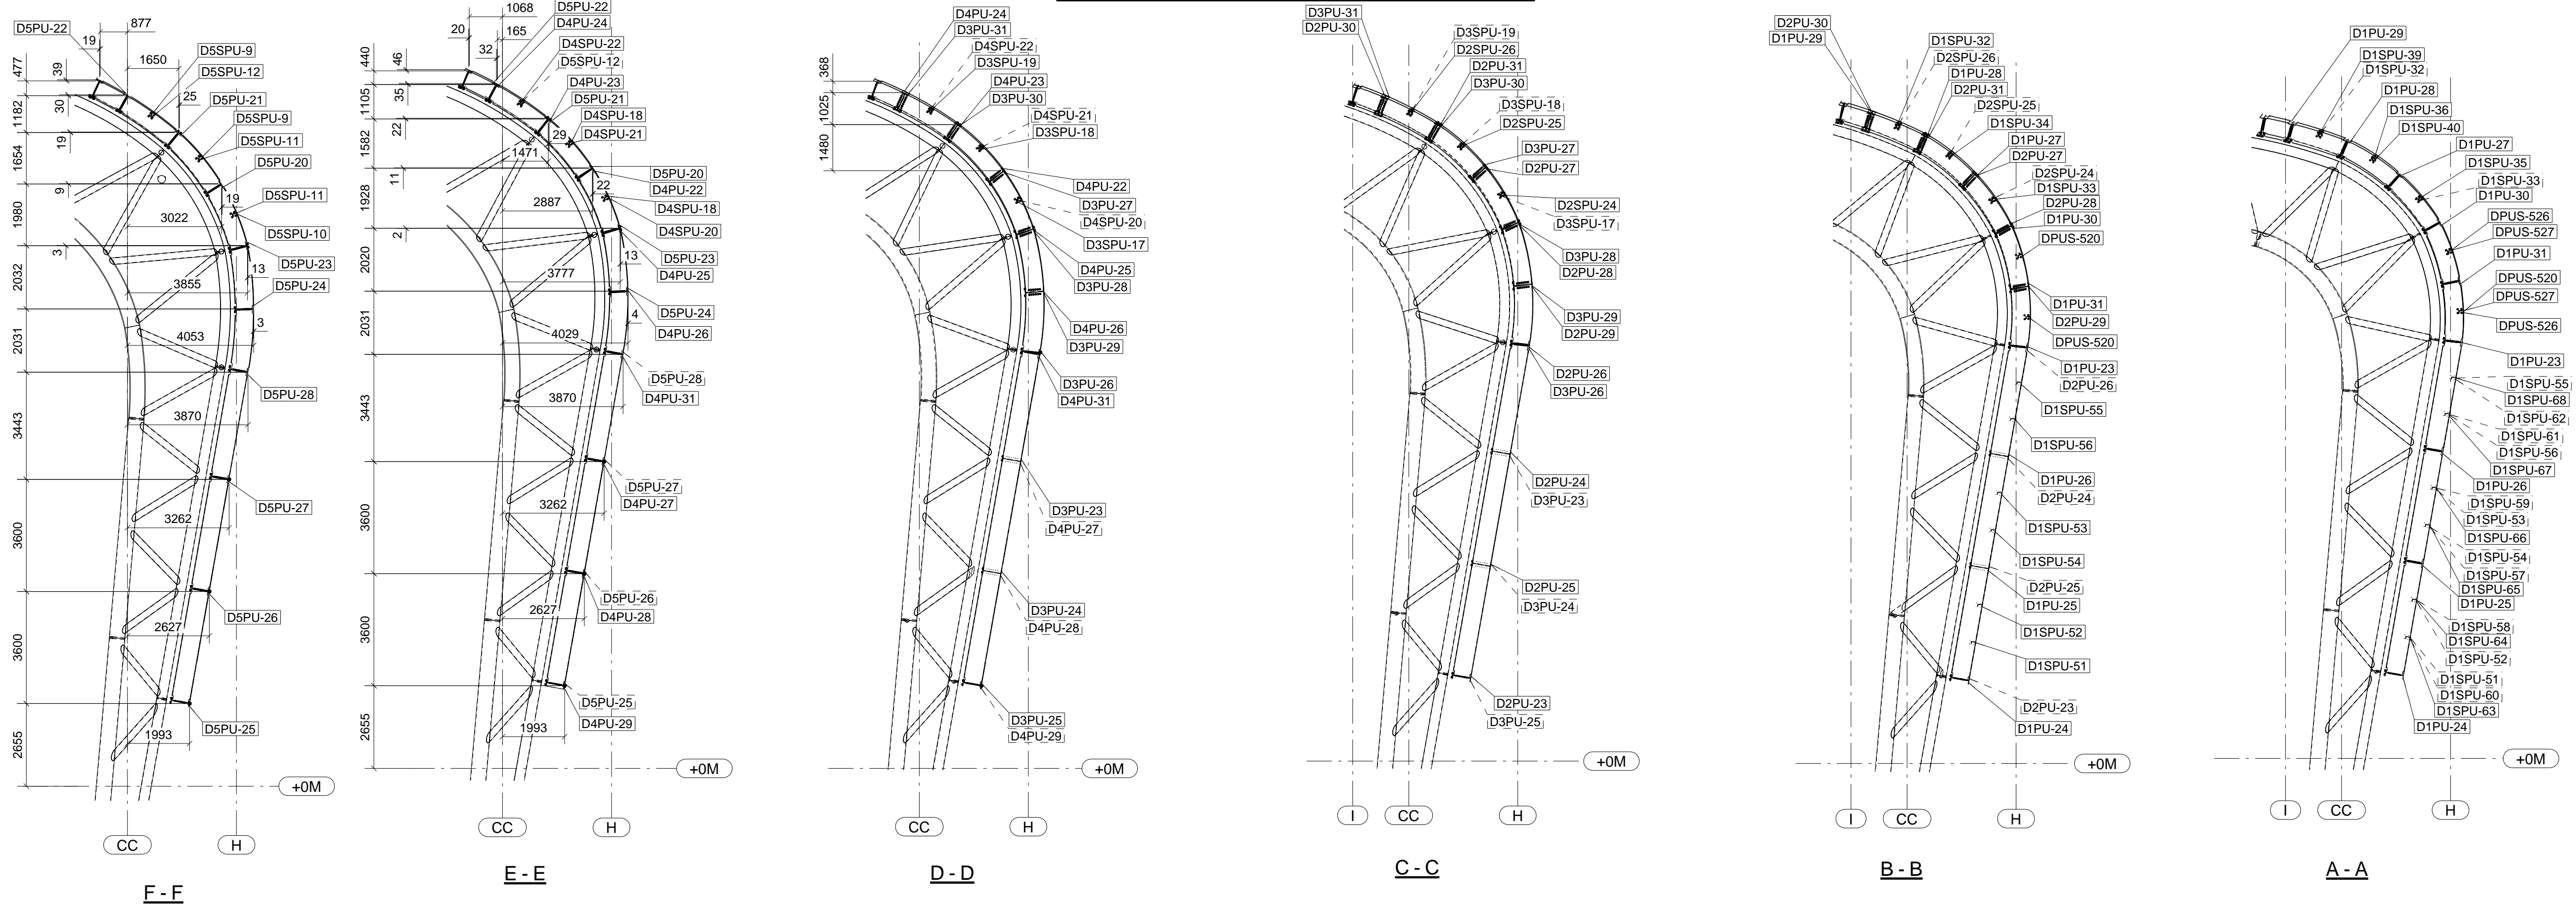

- NOTES:**
1. ALL DIMENSIONS ARE IN mm AND LEVELS ARE IN METRES.
 2. 0.00M LEVEL CORRESPONDS TO MSL +97.24
 3. FOR GENERAL NOTES REFER DRG. NO:AA1/CCCL/ST/GN-01
 4. FOR DIAGONAL SITE WELDING DETAILS REFER DETAIL '1', '2' & '3' OF DRG.NO. AA1/CCCL/ST/GN-01 & FOR CHORD SITE SPLICE REFER DETAIL 'Z'.
 5. READ THIS DRG. IN CONJUNCTION WITH DRG. NO:

REV	DATE	REVISION NOTE	AUTHOR	CHECKED
0	11.03.2010	ISSUED FOR FABRICATION	JD	RJ

MEP CONSULTANTS
V S Kukreja and Associates (P) Ltd.
 165 - A, Gautam Nagar, New Delhi, INDIA
 (011)6967867

Skysa Hennessy Group
 11W, 42nd Street, New York, NY 10036, USA.
 212.921.2300 Fax: 212.556.5242
 Tel: 212-337-9973 Fax: 212-337-9972
 TeleFax

LANDSCAPE CONSULTANTS
Design Co-ordinators
 5 Jain Mandir Road, Opp. Shivaji Stadium, New Delhi - 110001 INDIA
 (011) 23363010

Hargreaves Associates
 180 Varick Street, Suite 1304 New York, NY 10014, USA
 212-337-9973 Fax: 212-337-9972
 TeleFax

STRUCTURE CONSULTANTS
Charu Engineering Consultants
 JE-9, Khirki Extension, 106-107, 1st floor, (Opp. B Block),
 Tricon Park, Malviya Nagar, New Delhi-110017, INDIA
 Tel: (011) 2954-3002, 2954-4796 Fax: (011)2954-3002

Ammann & Whitney
 2445 M Street, NW Suite 350, Washington DC 20037, USA
 Tel: 202.331.1029 Fax: 202.331.7490

ARCHITECTS
Creative Group
 M-59, Saket, New Delhi 110017, India
 Tel: (011) 29561478 Fax: (011) 41765386

Frederic Schwartz Architects
 180 Varick Street, New York 10014, USA
 Tel: 212 741 3021 Fax: 212 741 2346

Gensler
 48 Wall Street, Suite 900, New York 10005, USA
 Tel: 212 484 2440 Fax: 212 468 4440

CLIENT
Airports Authority of India

Rajiv Gandhi Bhavan
 Safdarjung Airport
 New Delhi 110003
 India

CONTRACTOR
HPI - CCCL JV
 (A Joint Venture of Herve Pomerleau int'l., Canada and Consolidated Construction Consortium Ltd., India)
 Khivraj Complex, Block II, 8th floor
 #480, Anna Salai, Nandanam, Chennai-600 035, India

STRUCTURAL STEEL CONTRACTOR **Hindustan Alcox Limited**
 New Delhi 110 055
 TEL: (+91) 1106376623/62376654 FAX: 23880097
 E-mail: alcox@hpi.com

PROJECT	CHENNAI AIRPORT EXPANSION PROJECT			
CATEGORY	DOMESTIC TERMINAL			
TITLE	ERECTION DRAWING LAYOUT OF VERTICAL GARDEN AREA OF PURLIN			
SCALE	DATE	DRAWN	CHECKED	APPROVED
1:120	16.03.2010	JD	RJ	JRR
DRG. NO:	AA1/CCCL/DT/ST/E-242			Rev. 0