

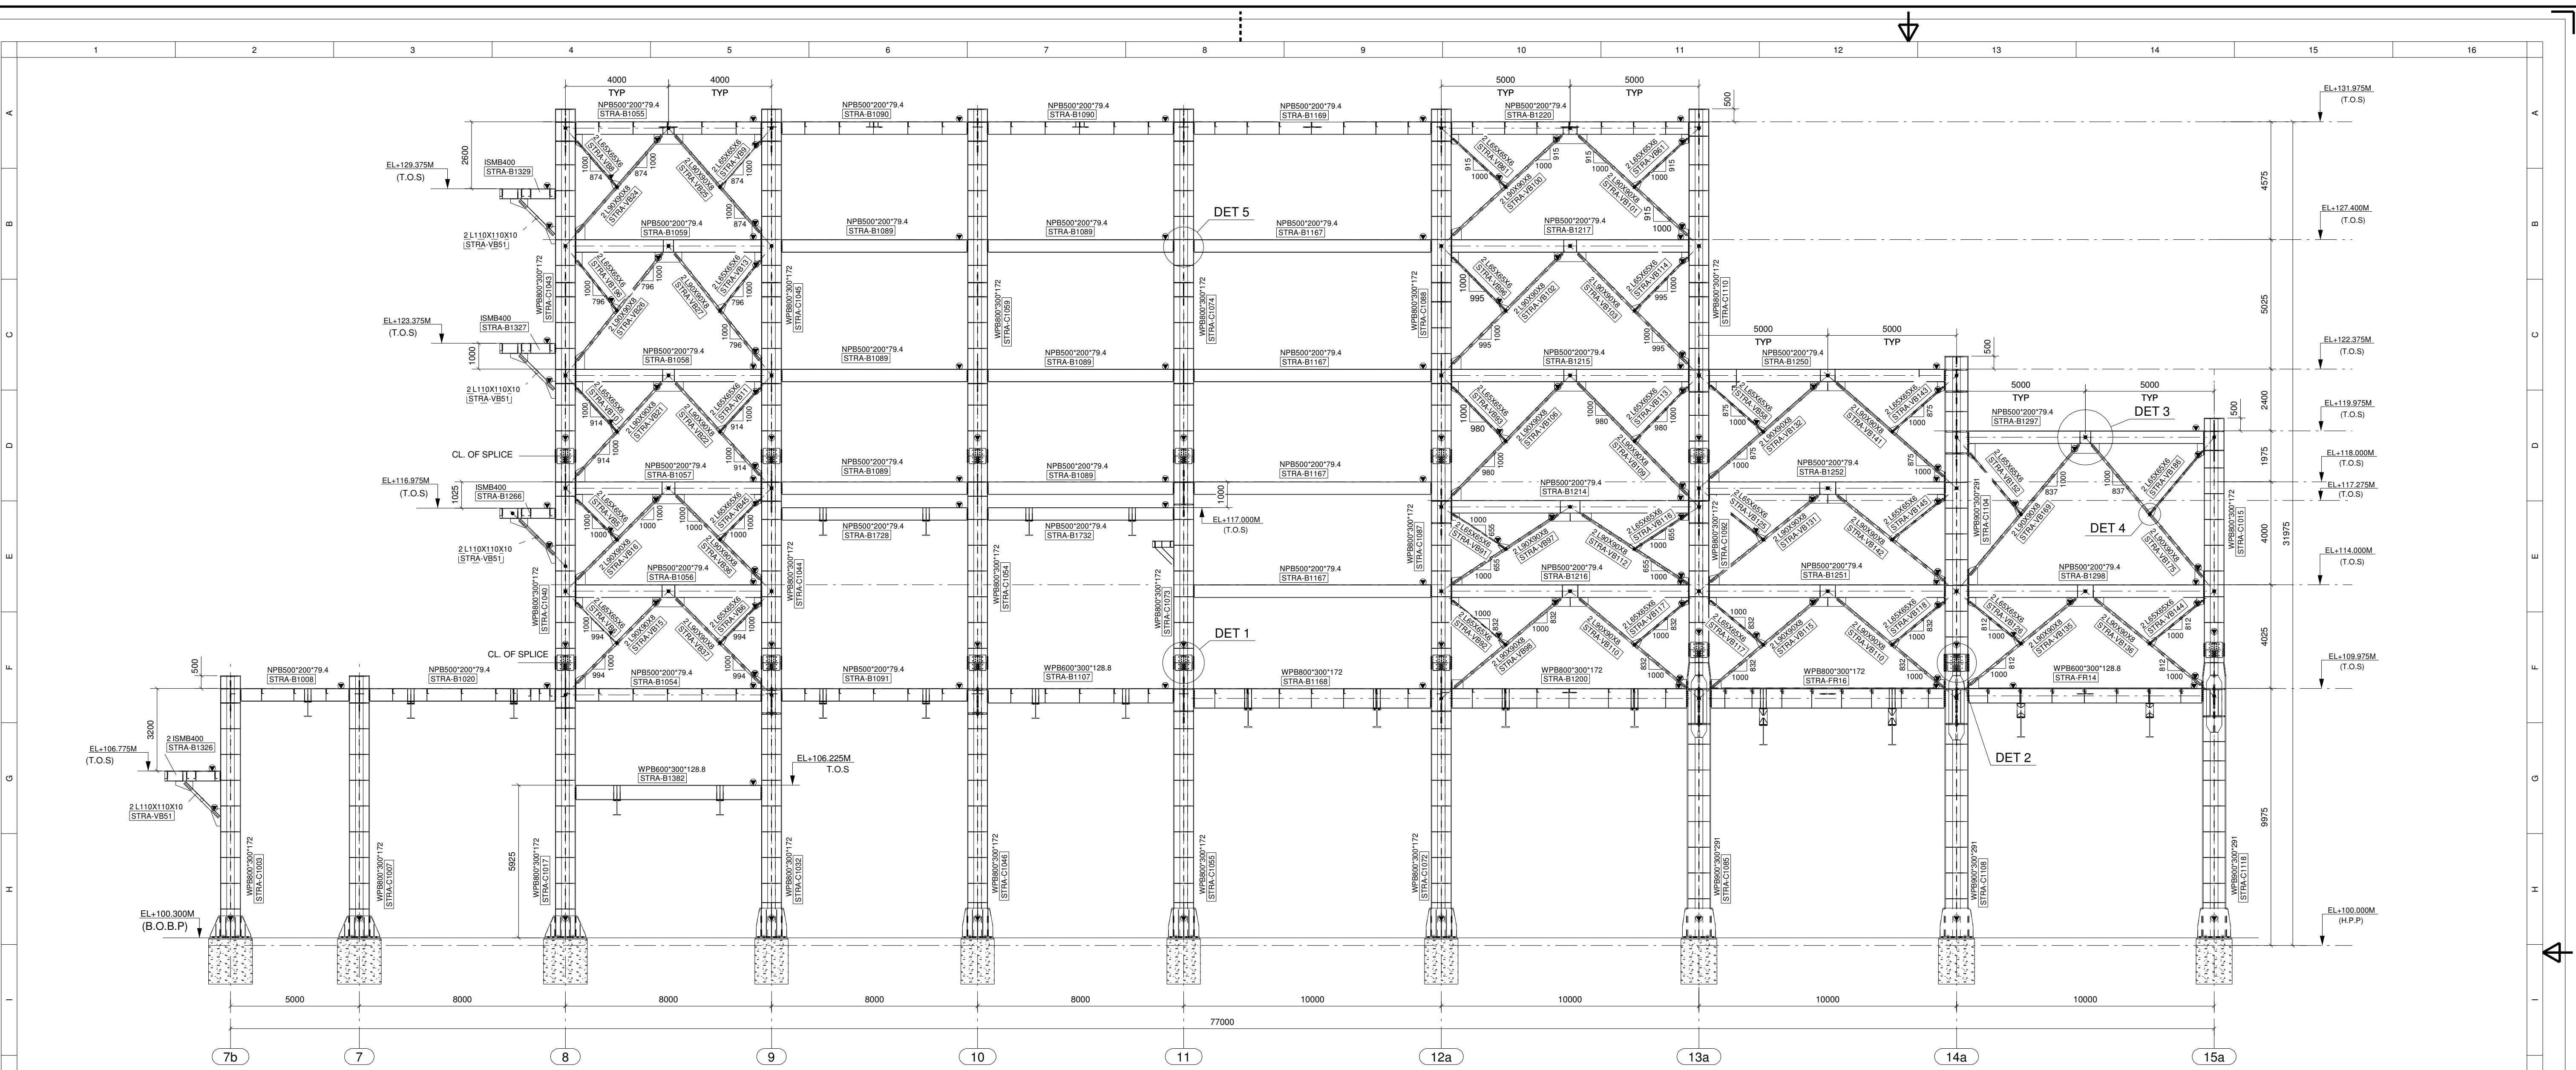
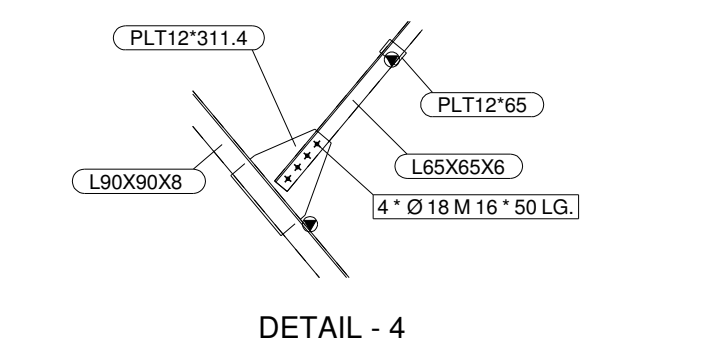
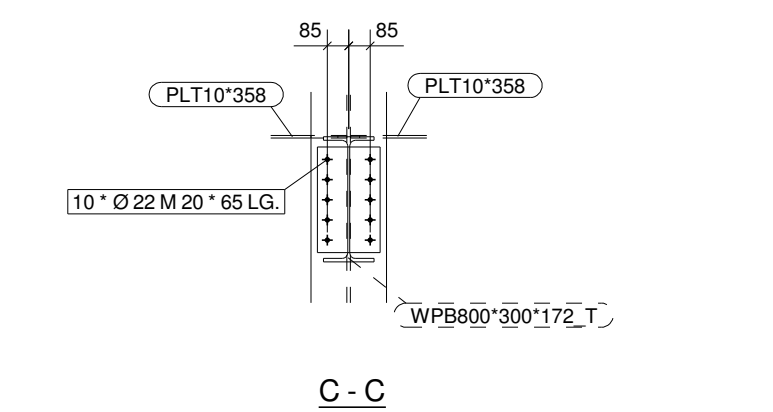
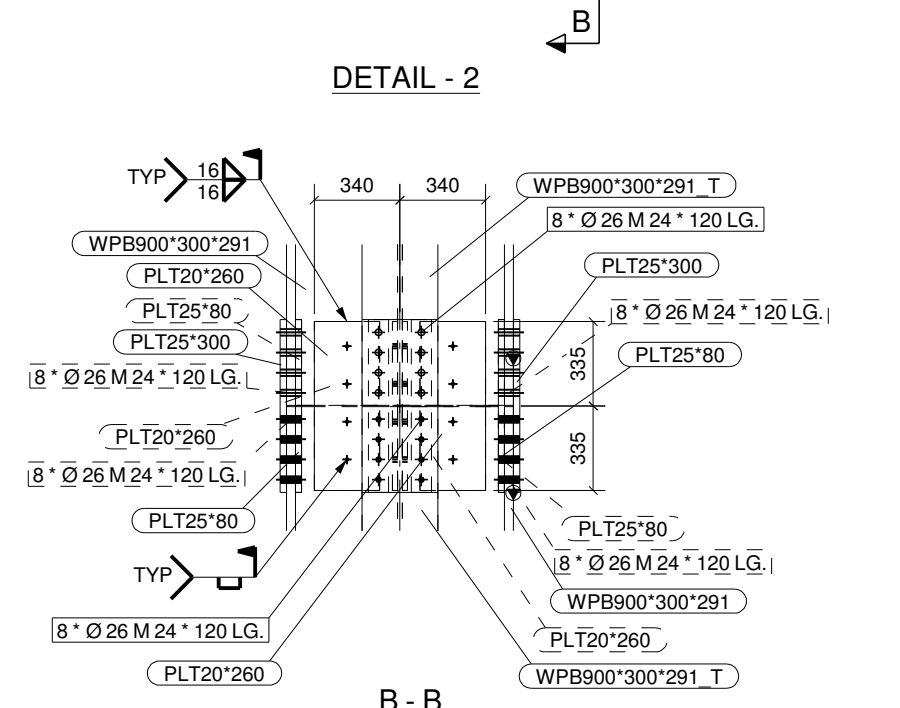
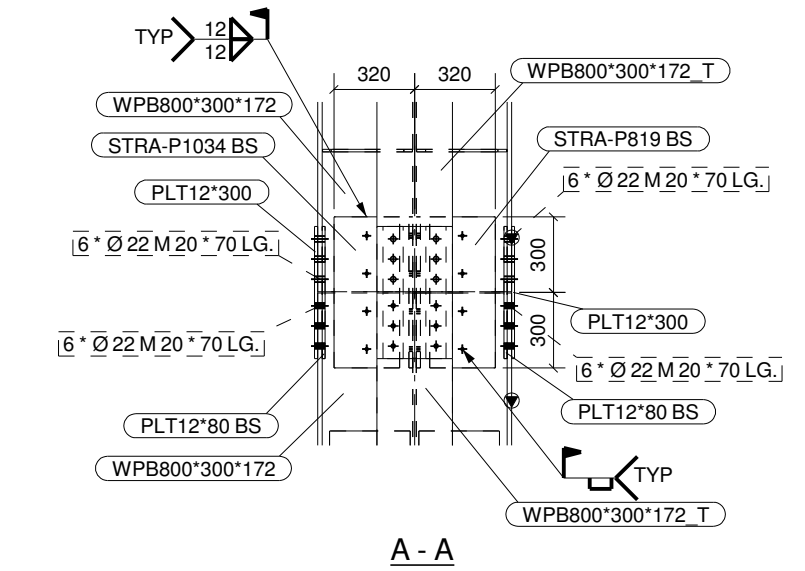
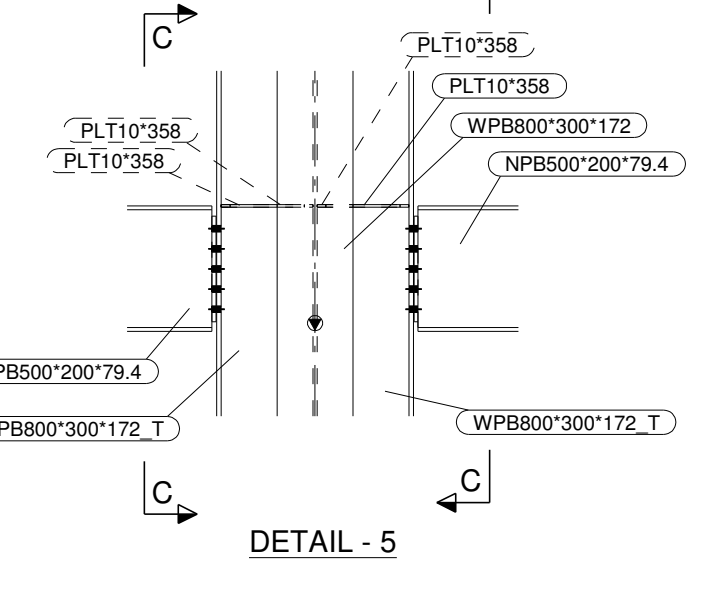
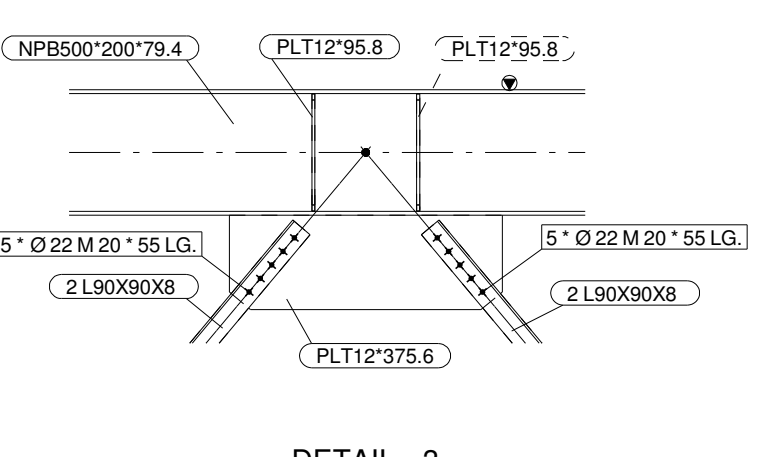


प्रस्तुत आरेख एवं इसमें निहित डिजाइन इंजीनियर्स इंडिया लिमिटेड की संपत्ति है। ये माउन्टिंग और उधारकर्ता ने यह स्पष्ट समझौता किया है कि न तो उन्हें पुनः मुद्रित किया जाएगा, न नकल की जाएगी, न उधार दिए जाएंगे, न प्रदर्शित किए जाएंगे और न ही सीमित और निजी प्रयोग के अलावा इनका इस्तेमाल कोई अन्य प्रयोग होगा और यह प्रयोग उधार देने वाले द्वारा उधारकर्ता को लिखित रूप में दी गई सहमति से होगा।

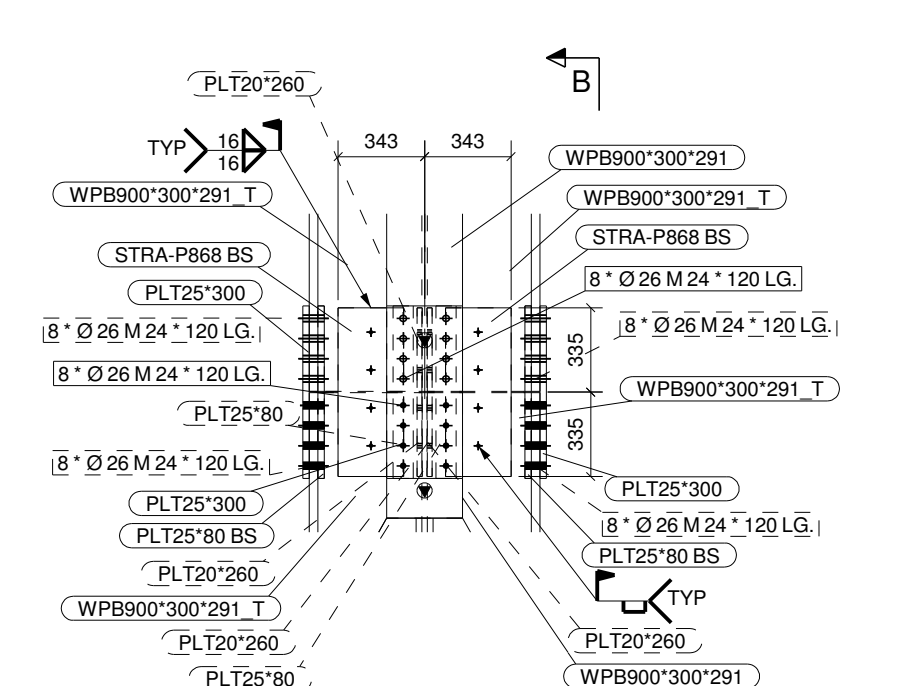


ELEVATION ALONG GRID - R

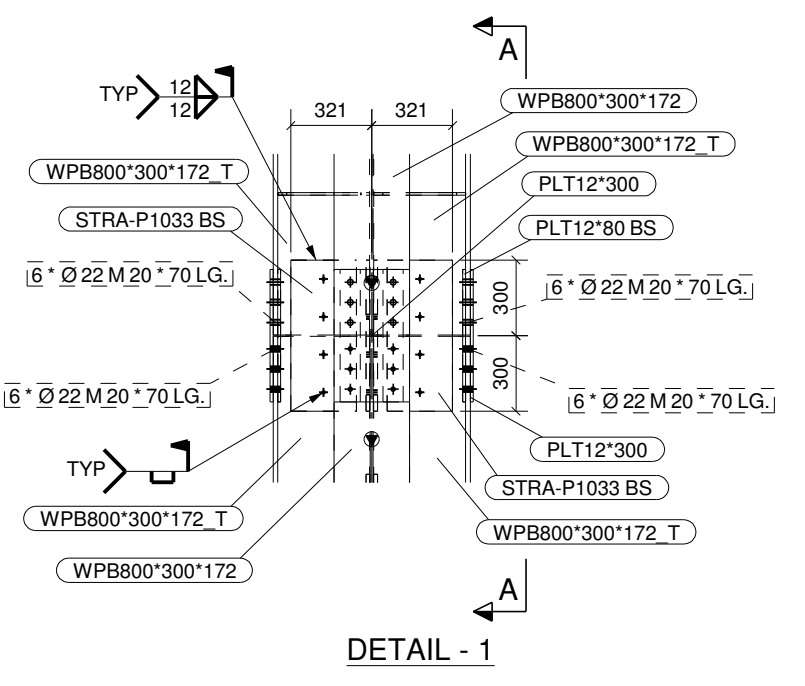

REF. DWG. NO.	REFERENCE DRAWING TITLE
6993-331-16-48-0402	PLANS EL+110.000(TOG)
6993-331-16-48-0403	PLANS EL+114.000(TOS),EL+117.300(TOG), EL+118.000(TOS) & EL+120.000(TOG)
6993-331-16-48-0404	PLANS AT EL+122.400 & EL+127.400
6993-331-16-48-0405	PLANS AT EL+138.000, EL+144.000 & EL+147.000
6993-331-16-48-0407	DETAILS OF SADDLE SUPPORTS OF EQPTS AT EL+110.00
6993-331-16-48-0408	PLANS AT EL+150.000 & EL+154.250
6993-331-16-48-0409	ELEVATION ALONG GRID- O & P
6993-331-16-48-0410	ELEVATION ALONG GRID- 7a, 7, 8, 9, 10 & 11
6993-331-16-48-0411	ELEVATION ALONG GRID- 12a, 13a, 14a & 15a
6993-331-16-48-0419	ELEVATION ALONG GRID- Q & R

NOTES :-
 1. ALL DIMENSION ARE IN mm.(UNO)
 2. ALL LEVELS ARE IN m.(UNO)
 3. FOR GENERAL NOTES, PLEASE REFER DRAWING NO. - 6993-311-16-48-GN01

REV.	DATE	REVISIONS	BY	CHKD	APPD	PEMPC
1	30.09.10	REVISED & ISSUED FOR CONSTRUCTION	SRS	KK	JRR	
0	05.05.10	ISSUED FOR CONSTRUCTION	SRS	KK	JRR	

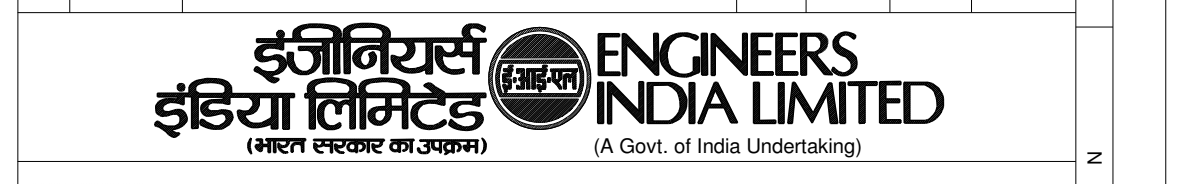

CONTRACTOR CONSOLIDATED CONSTRUCTION CONSORTIUM LTD.
 REGISTERED OFF: #5 - 2nd LINK STREET, C.I.T COLONY
 MYSAPORE, CHENNAI - 500 004 INDIA

PROJECT PHASE-III REFINERY PROJECT MANGALORE

TITLE PFCC / PR UNIT - TECH STRUCTURE-A
 ELEVATION ALONG GRID - R

SCALE	JOB NO.	UNIT	DIVN.	DEPT.	DWG. NO.	REV.
1:125	6	9	3	3	1	1
					14	16