


ELEVATION ALONG GRID-G
REF. DRGS. 1655-06-6102-L021_R1

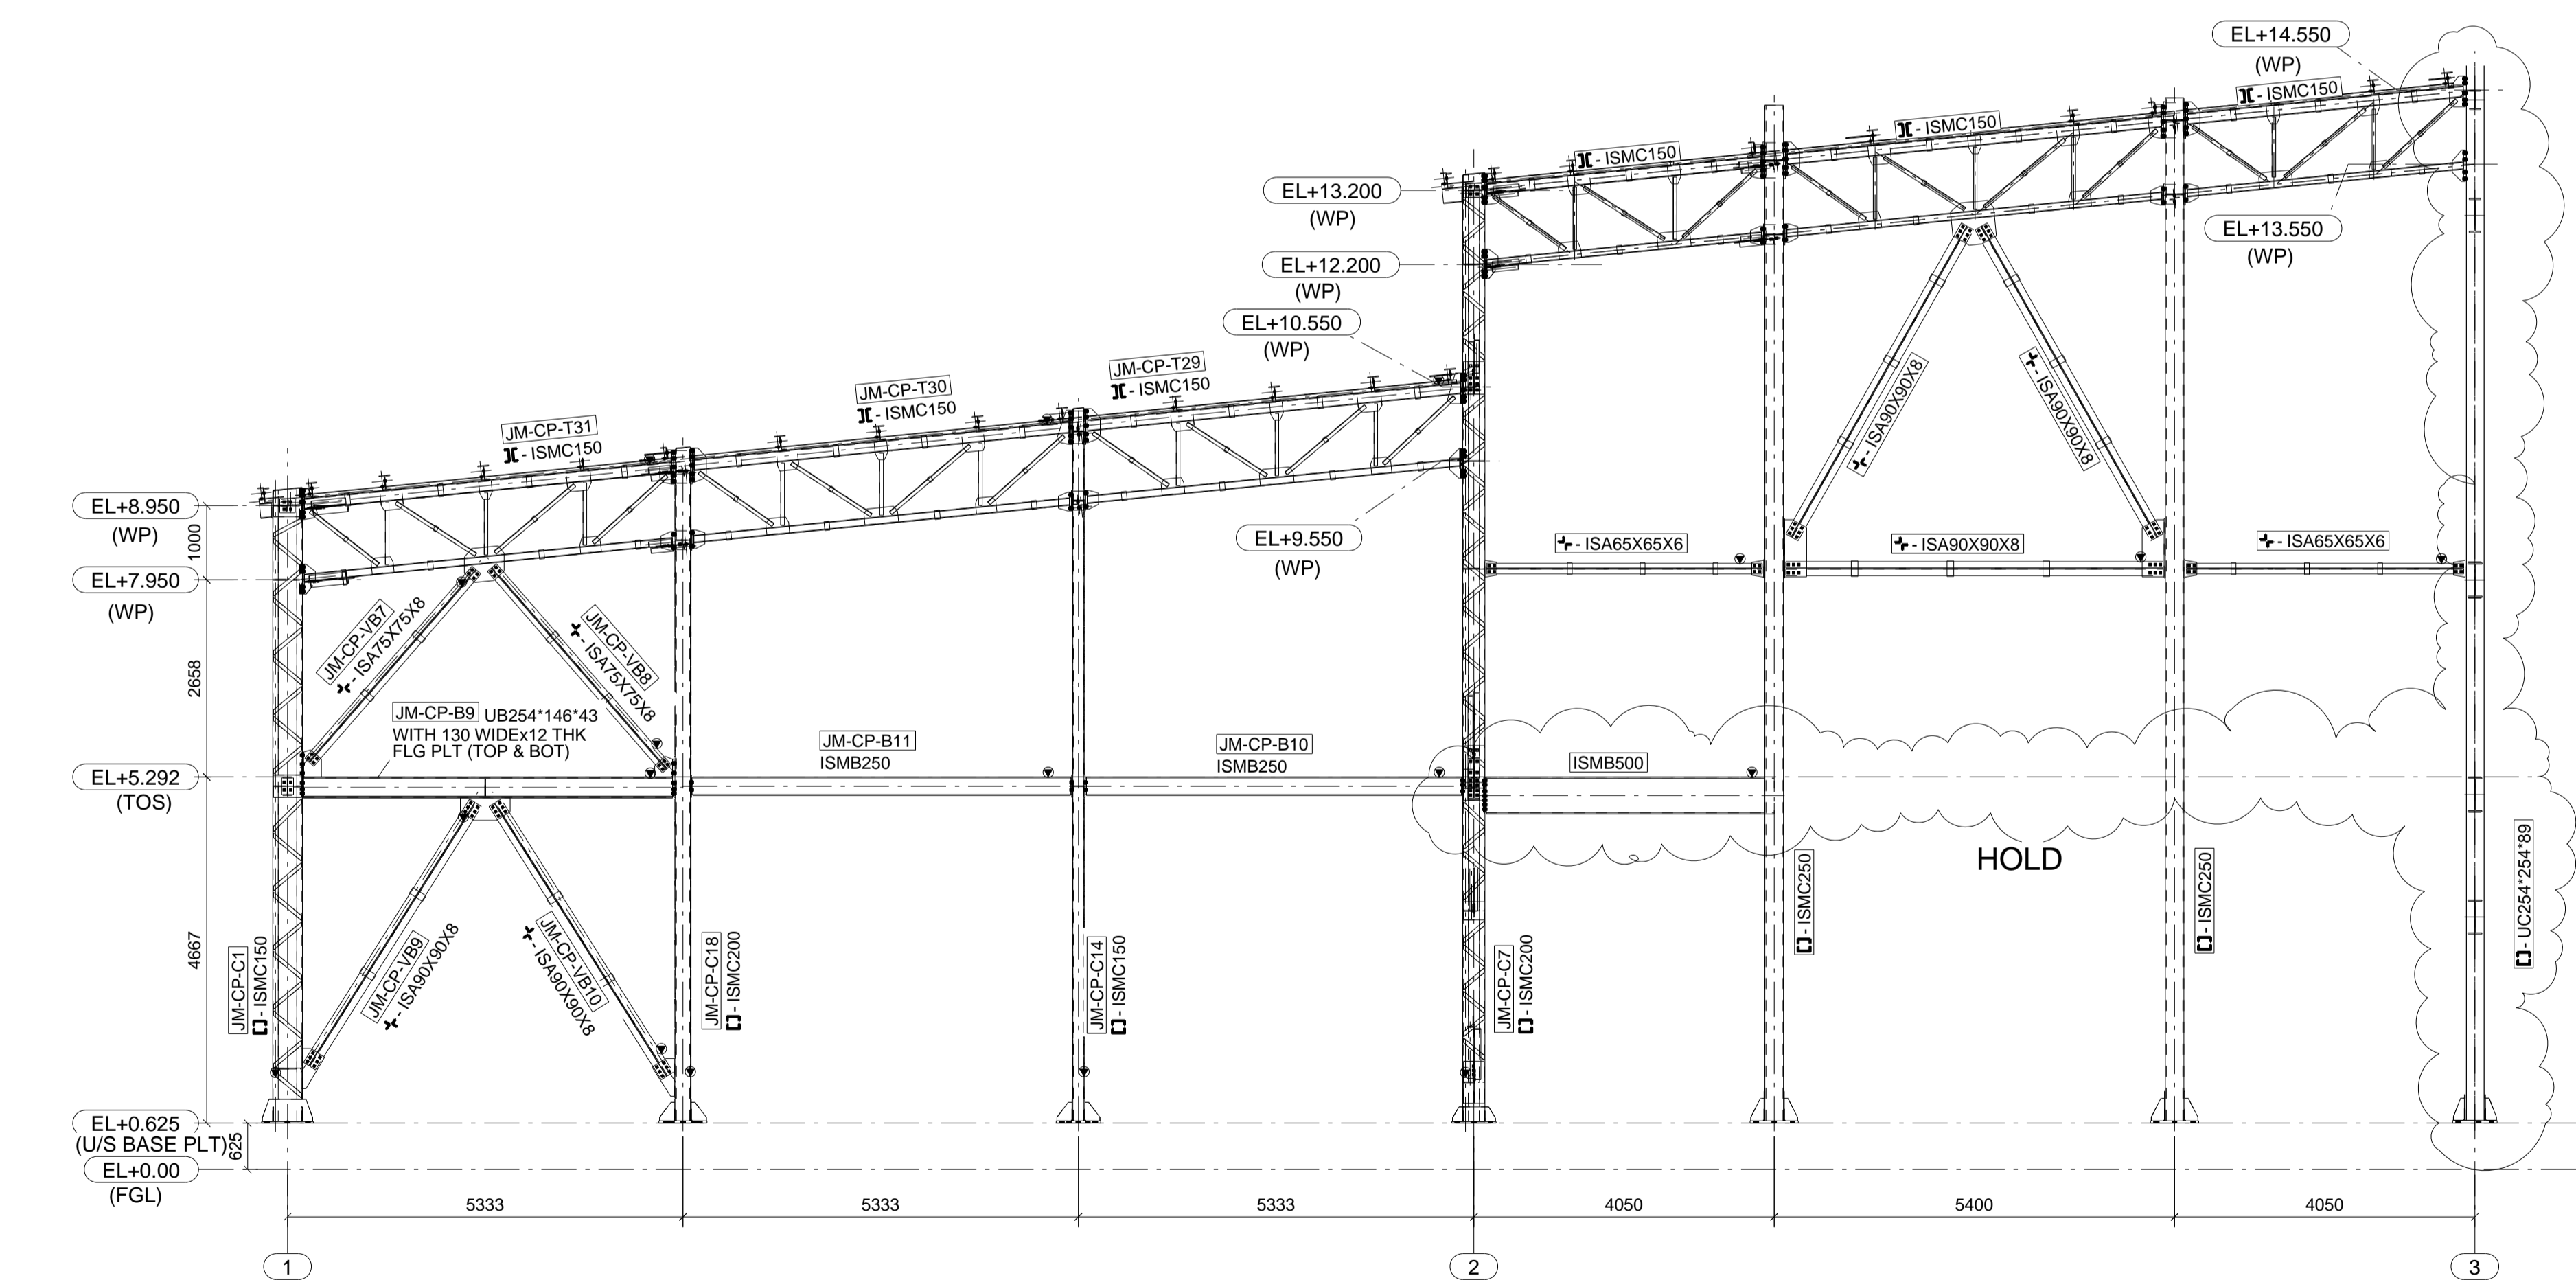

ELEVATION ALONG GRID-A
REF. DRGS. 1655-06-6102-L016_R0

- NOTES :-**
1. ALL DIMENSIONS ARE IN mm.(UNO)
 2. ALL LEVELS ARE IN m.(UNO)
 3. FOR GENERAL NOTES, PLEASE REFER DRAWING NO. - 1655-06-6500-L001

REV.	DATE	REVISIONS	BY	CHKD	APPD
2	08-04-2010	REVISED AS PER COMMENTS	GR	RJ	JRR
1	31-03-2010	PIECE MARKS ADDED	GR	RJ	JRR
0	09-03-2010	ISSUED FOR APPROVAL	GR	RJ	JRR

PROJECT		JMC PLANT (COLT)		
TITLE		COLT PLANT ELEVATION ALONG GRID-A & G		
SCALE	JOB NO.	DWG. NO.	REV.	
1:70	DC 67	1655-06-6102-E-003	2	

REF. DWG. NO.	REFERENCE DRAWING TITLE
1655-06-6102-L009_R1	BASE PLATE LAYOUT
1655-06-6102-L012_R1	ELEVATION ON GRID 1 & 2
1655-06-6102-L020_R1	ELEVATION ON GRID E & F
1655-06-6102-L021_R1	ELEVATION ON GRID G & H
1655-06-6102-L022_R1	COLUMN DETAILS
1655-06-6102-L023_R1	ROOF LAYOUT BETWEEN GRID 1& 2
1655-06-6102-L024_R1	TRUSS DETAILS BETWEEN GRID 1& 2
1655-06-6102-L025_R1	ROOF LAYOUT BETWEEN GRID 2& 3
1655-06-6102-L026_R1	TRUSS DETAILS BETWEEN GRID 2& 3

CONSULTANT **AkerSolutions**
Powergas House, iTHINK Techno Campus, Kanjur Marg (East), Mumbai 400 042, India

CLIENT **JM JOHNSON MATTHEY** Chemicals India Pvt. Ltd.
C/o ICI INDIA LTD, Panki Works.

CONTRACTOR **CC CONSOLIDATED CONSTRUCTION CONSORTIUM LTD.**
REGISTERED OFF: #5 - 2nd LINK STREET, C.I.T COLONY
MYPALORE, CHENNAI - 600 004 INDIA